


LICENSED LAND SURVEYOR NO. 05088
 THE UNDERSIGNED SURVEYOR HEREBY CERTIFIES THAT
 THIS MAP IS MADE FROM AN ACTUAL SURVEY OF THE
 PROPERTY SHOWN HEREIN.
 THE UNDERSIGNED SURVEYOR HEREBY CERTIFIES THAT
 THIS MAP IS MADE FROM AN ACTUAL SURVEY OF THE
 PROPERTY SHOWN HEREIN.
 VALID ONLY WHEN MARKED WITH THE LAND SURVEYORS ORIGINAL PAVED
 SEAL AND SIGNATURE.
 ATTENTION ON ADDITIONS TO THIS SURVEY MAP ARE PROHIBITED,
 EXCEPT AS PROVIDED IN SECTION 2208, SUBDIVISION 2 OF THE NEW
 YORK STATE EVIDENCE LAW.
 OFFSETS FROM PROPERTY LINES ARE MEASURED TO FOUNDATION WALLS,
 CENTER TO:

JON ERIK SVEREKA
 LICENSED LAND SURVEYOR
 8658 STATE ROUTE 104
 HANNAL, NEW YORK
 PHONE/FAX
 (315) 864-8133



MAP OF PART OF LOT 2B
 17TH TOWNSHIP OF
 SCRIBA'S PATENT
 TOWN OF SCRIBA
 COUNTY OF OSWEGO
 NEW YORK
 SCALE 1" = 50'
 DATE 11-20-94

NOTE - SURVEY COMPLETED WITHOUT BENEFIT OF AN
 UP TO DATE ABSTRACT OR TITLE
 O - AN IRON ROD WITH A YELLOW CAP MARKED "SVEREKA SURVEY"

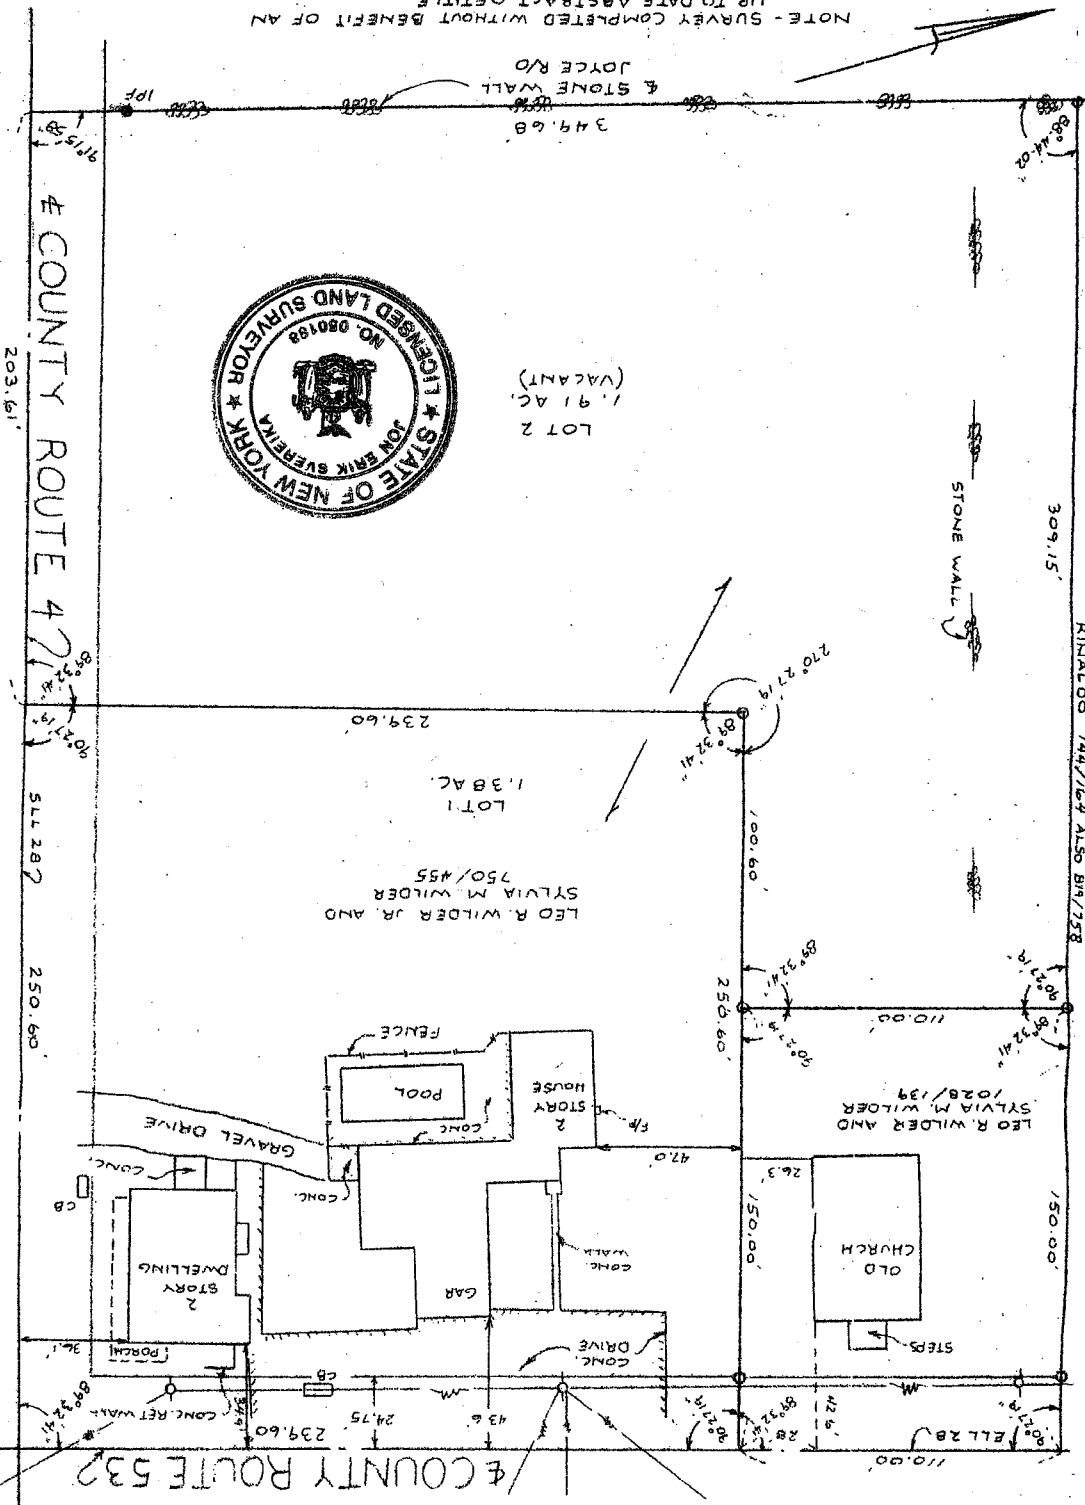

203.61'

4 COUNTY ROUTE 471

511.282'

250.60'

4 COUNTY ROUTE 532

309.15'

KINDAL OO 144/164 ALSO BNY 758

150.00'

110.00'